


Scale Bar in metres at 1:1250

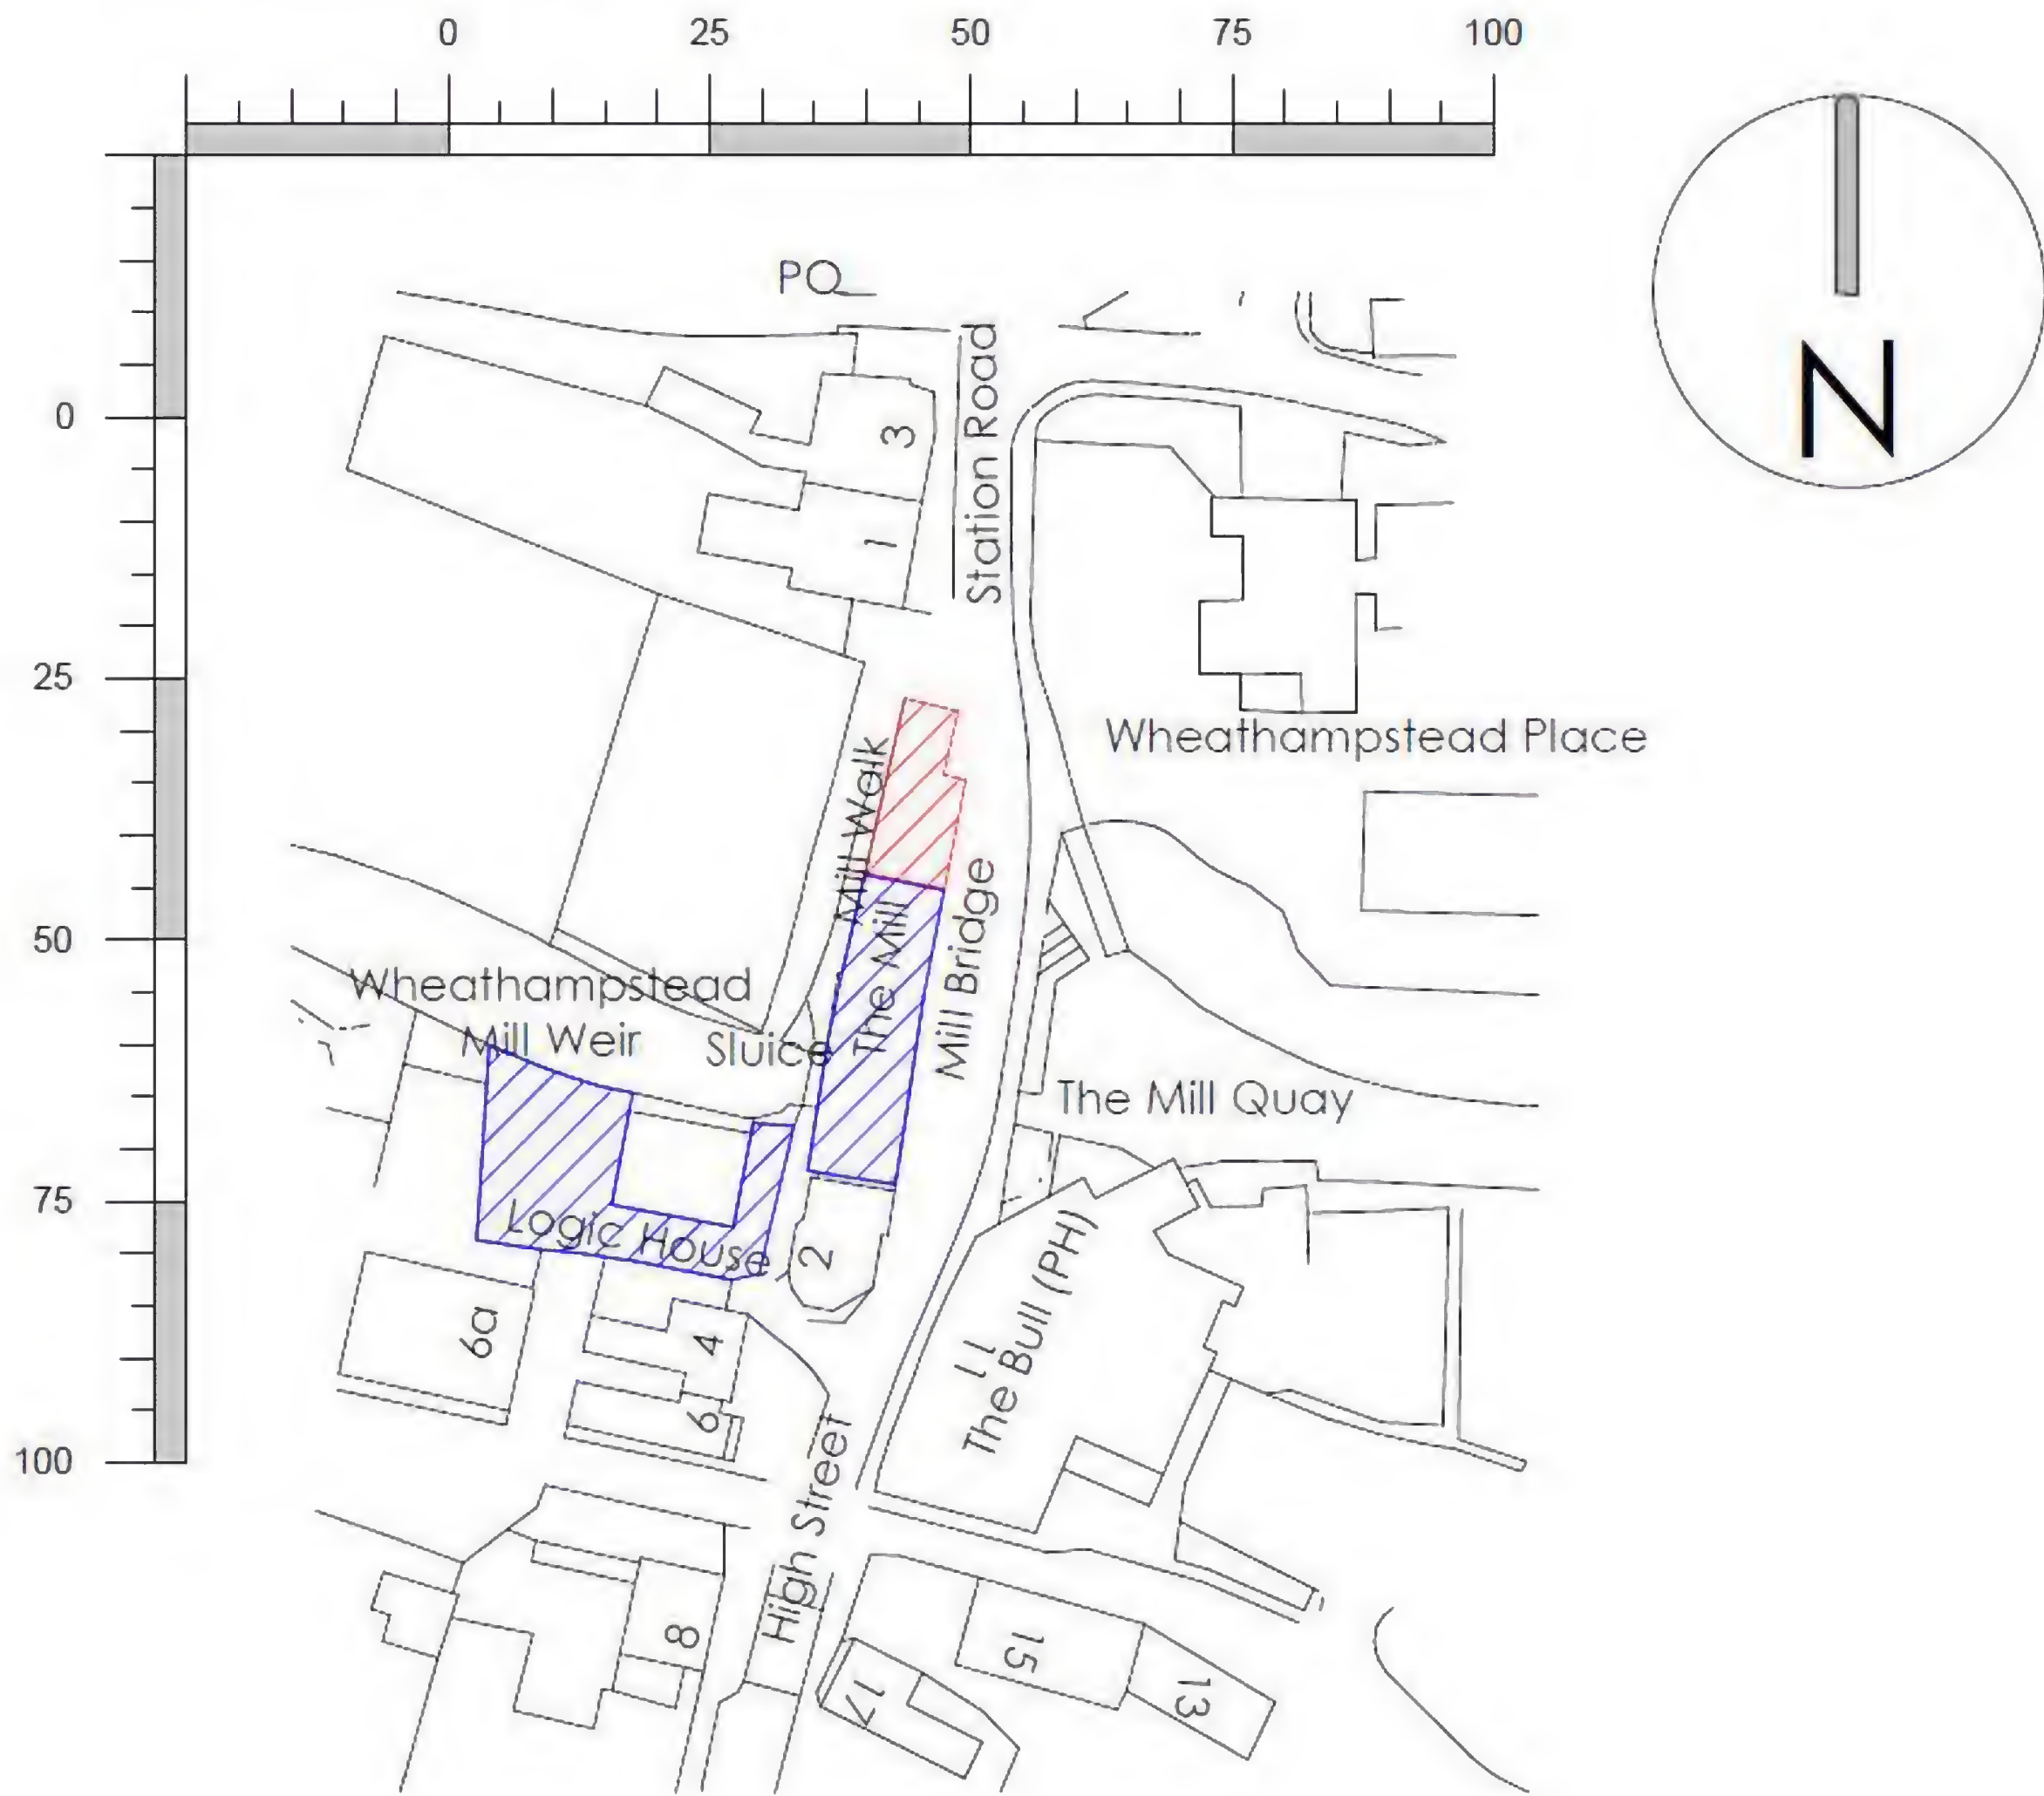

Plan - Location  
1 : 1250